



First Floor Plan
Ceiling Height = 8'-2"


283 Long Beach Road
Centerville, MA 02632

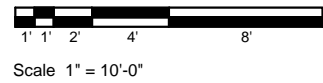

Completed: November, 2009
Note: Dimensions are not guaranteed and are provided for informational purposes only.

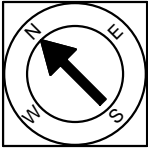


1

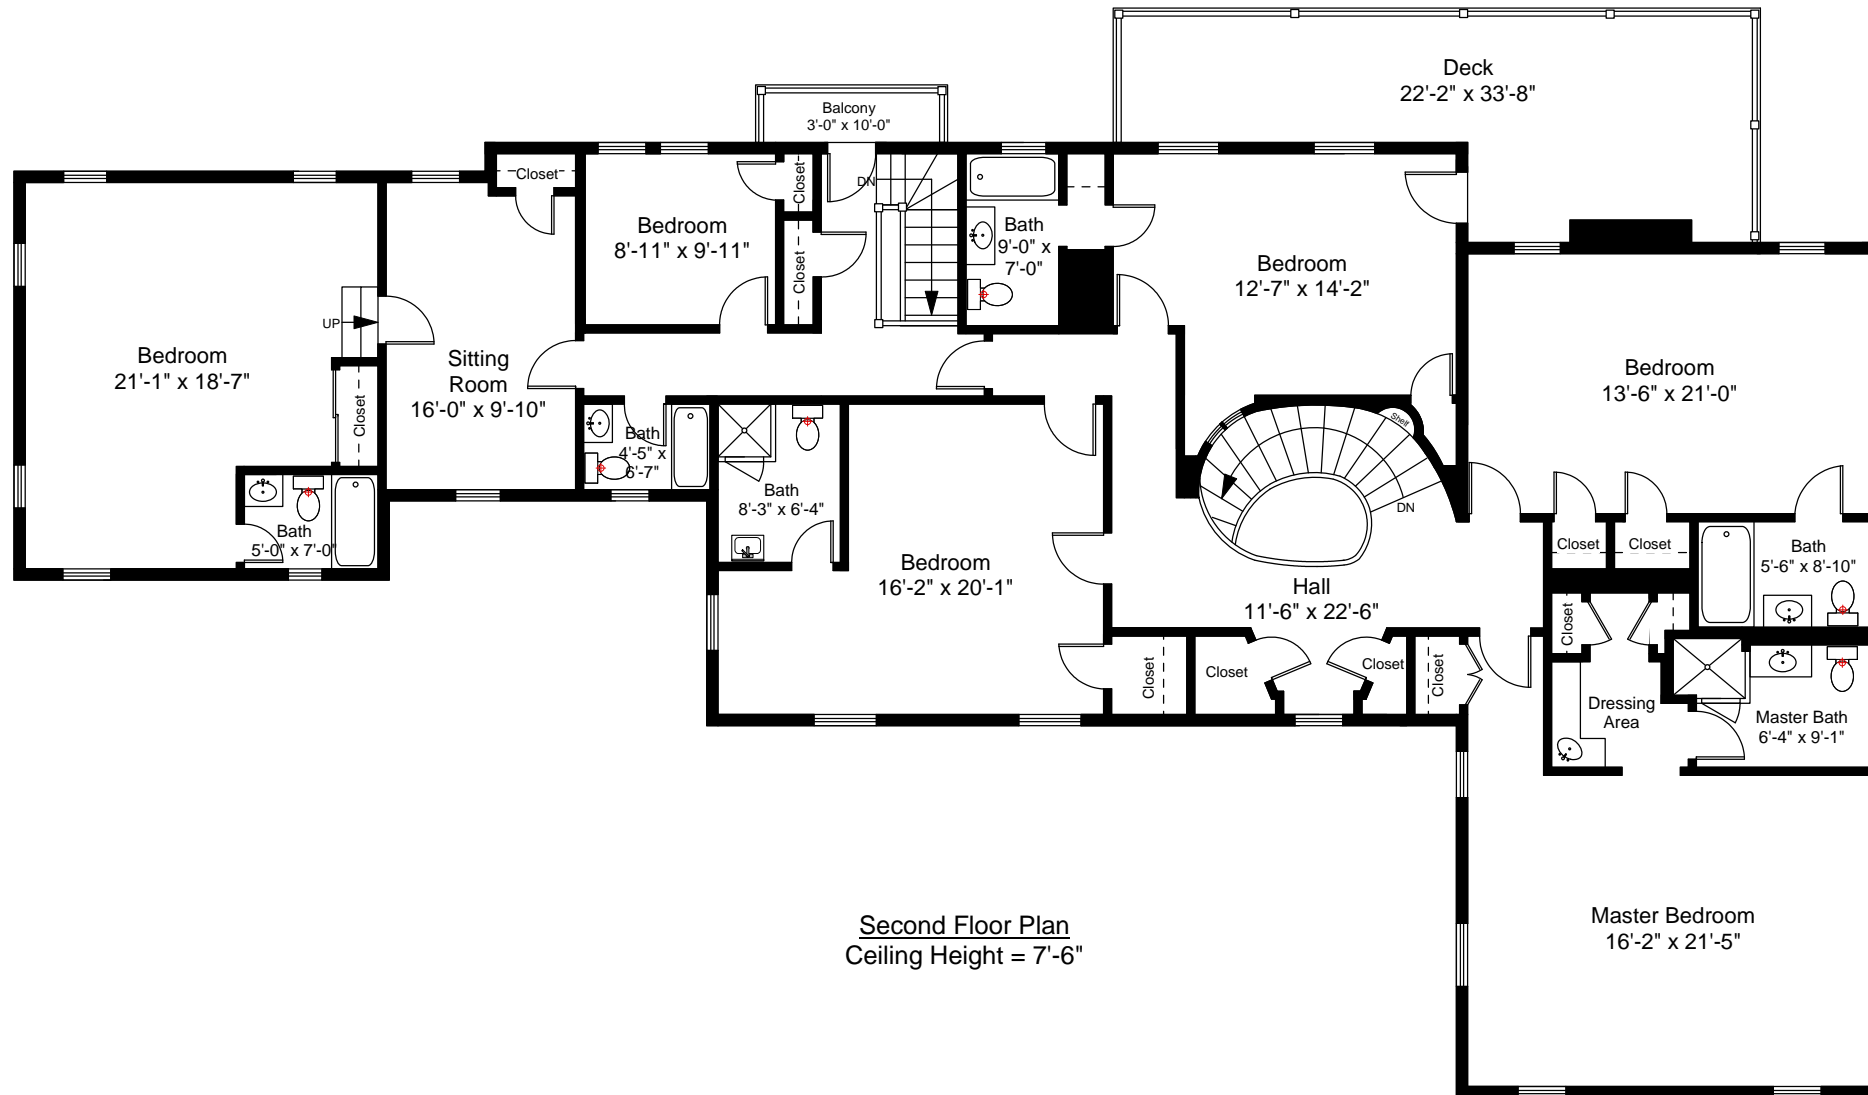


Second Floor Plan
Ceiling Height = 7'-6"

283 Long Beach Road
Centerville, MA 02632

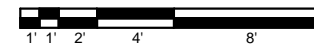


Scale 1" = 10'-0"

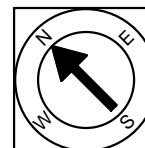

Completed: November, 2009


Note: Dimensions are not guaranteed and are provided for informational purposes only.

NEW ENGLAND
FLOOR PLANS
& PHOTOGRAPHY
(800) 328-0217

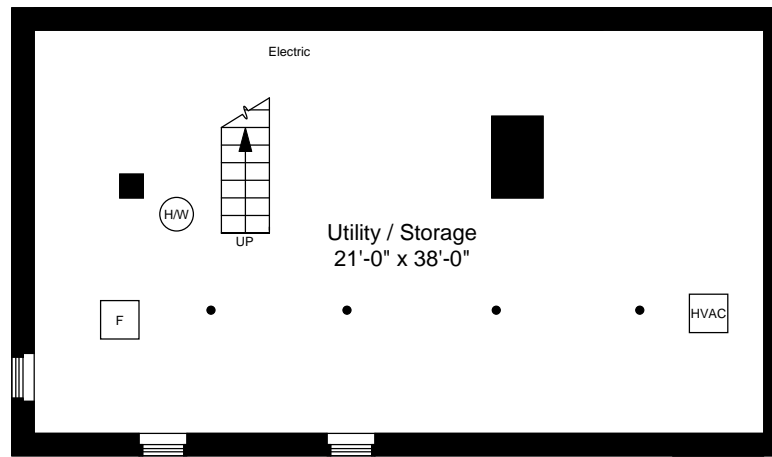

Basement Floor Plan
Ceiling Height = 7'-0"

283 Long Beach Road
Centerville, MA 02632

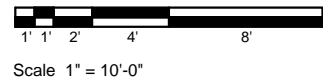

Completed: November, 2009
Note: Dimensions are not
guaranteed and are provided
for informational purposes only.

